




### SHEET NOTES

1. FIELD VERIFY ALL SITE CONDITIONS BEFORE STARTING CONSTRUCTION.
2. ALL EXISTING DUCTWORK, PIPING, EQUIPMENT, ETC. INDICATED ON PLANS ARE BASED ON INFORMATION FROM CONSTRUCTION DOCUMENTS AND FIELD VERIFICATION OF EXISTING BUILDING.
3. COORDINATE INSTALLATION OF ALL NEW DUCTWORK, PIPING, EQUIPMENT, ETC. WITH OTHER TRADES.

### KEYNOTE LEGEND

1	TYPE 1 HANGER SUPPORT
2	TYPE 2 HANGER SUPPORT
3	TYPE 3 HANGER SUPPORT
4	TYPE 4 HANGER SUPPORT
7	PIPE RACK LAYOUT A
8	PIPE RACK LAYOUT B
9	PIPE RACK LAYOUT C
12	PIPE RACK LAYOUT F
13	PIPE RACK LAYOUT G
17	PIPE RACK LAYOUT L
18	PIPE RACK LAYOUT M
19	PIPE RACK LAYOUT N
31	UNKNOWN HANGER SUPPORT TYPE. VERIFY SITE CONDITIONS
32	REFRIGERATION EQUIPMENT. VERIFY LOCATION AND SIZE

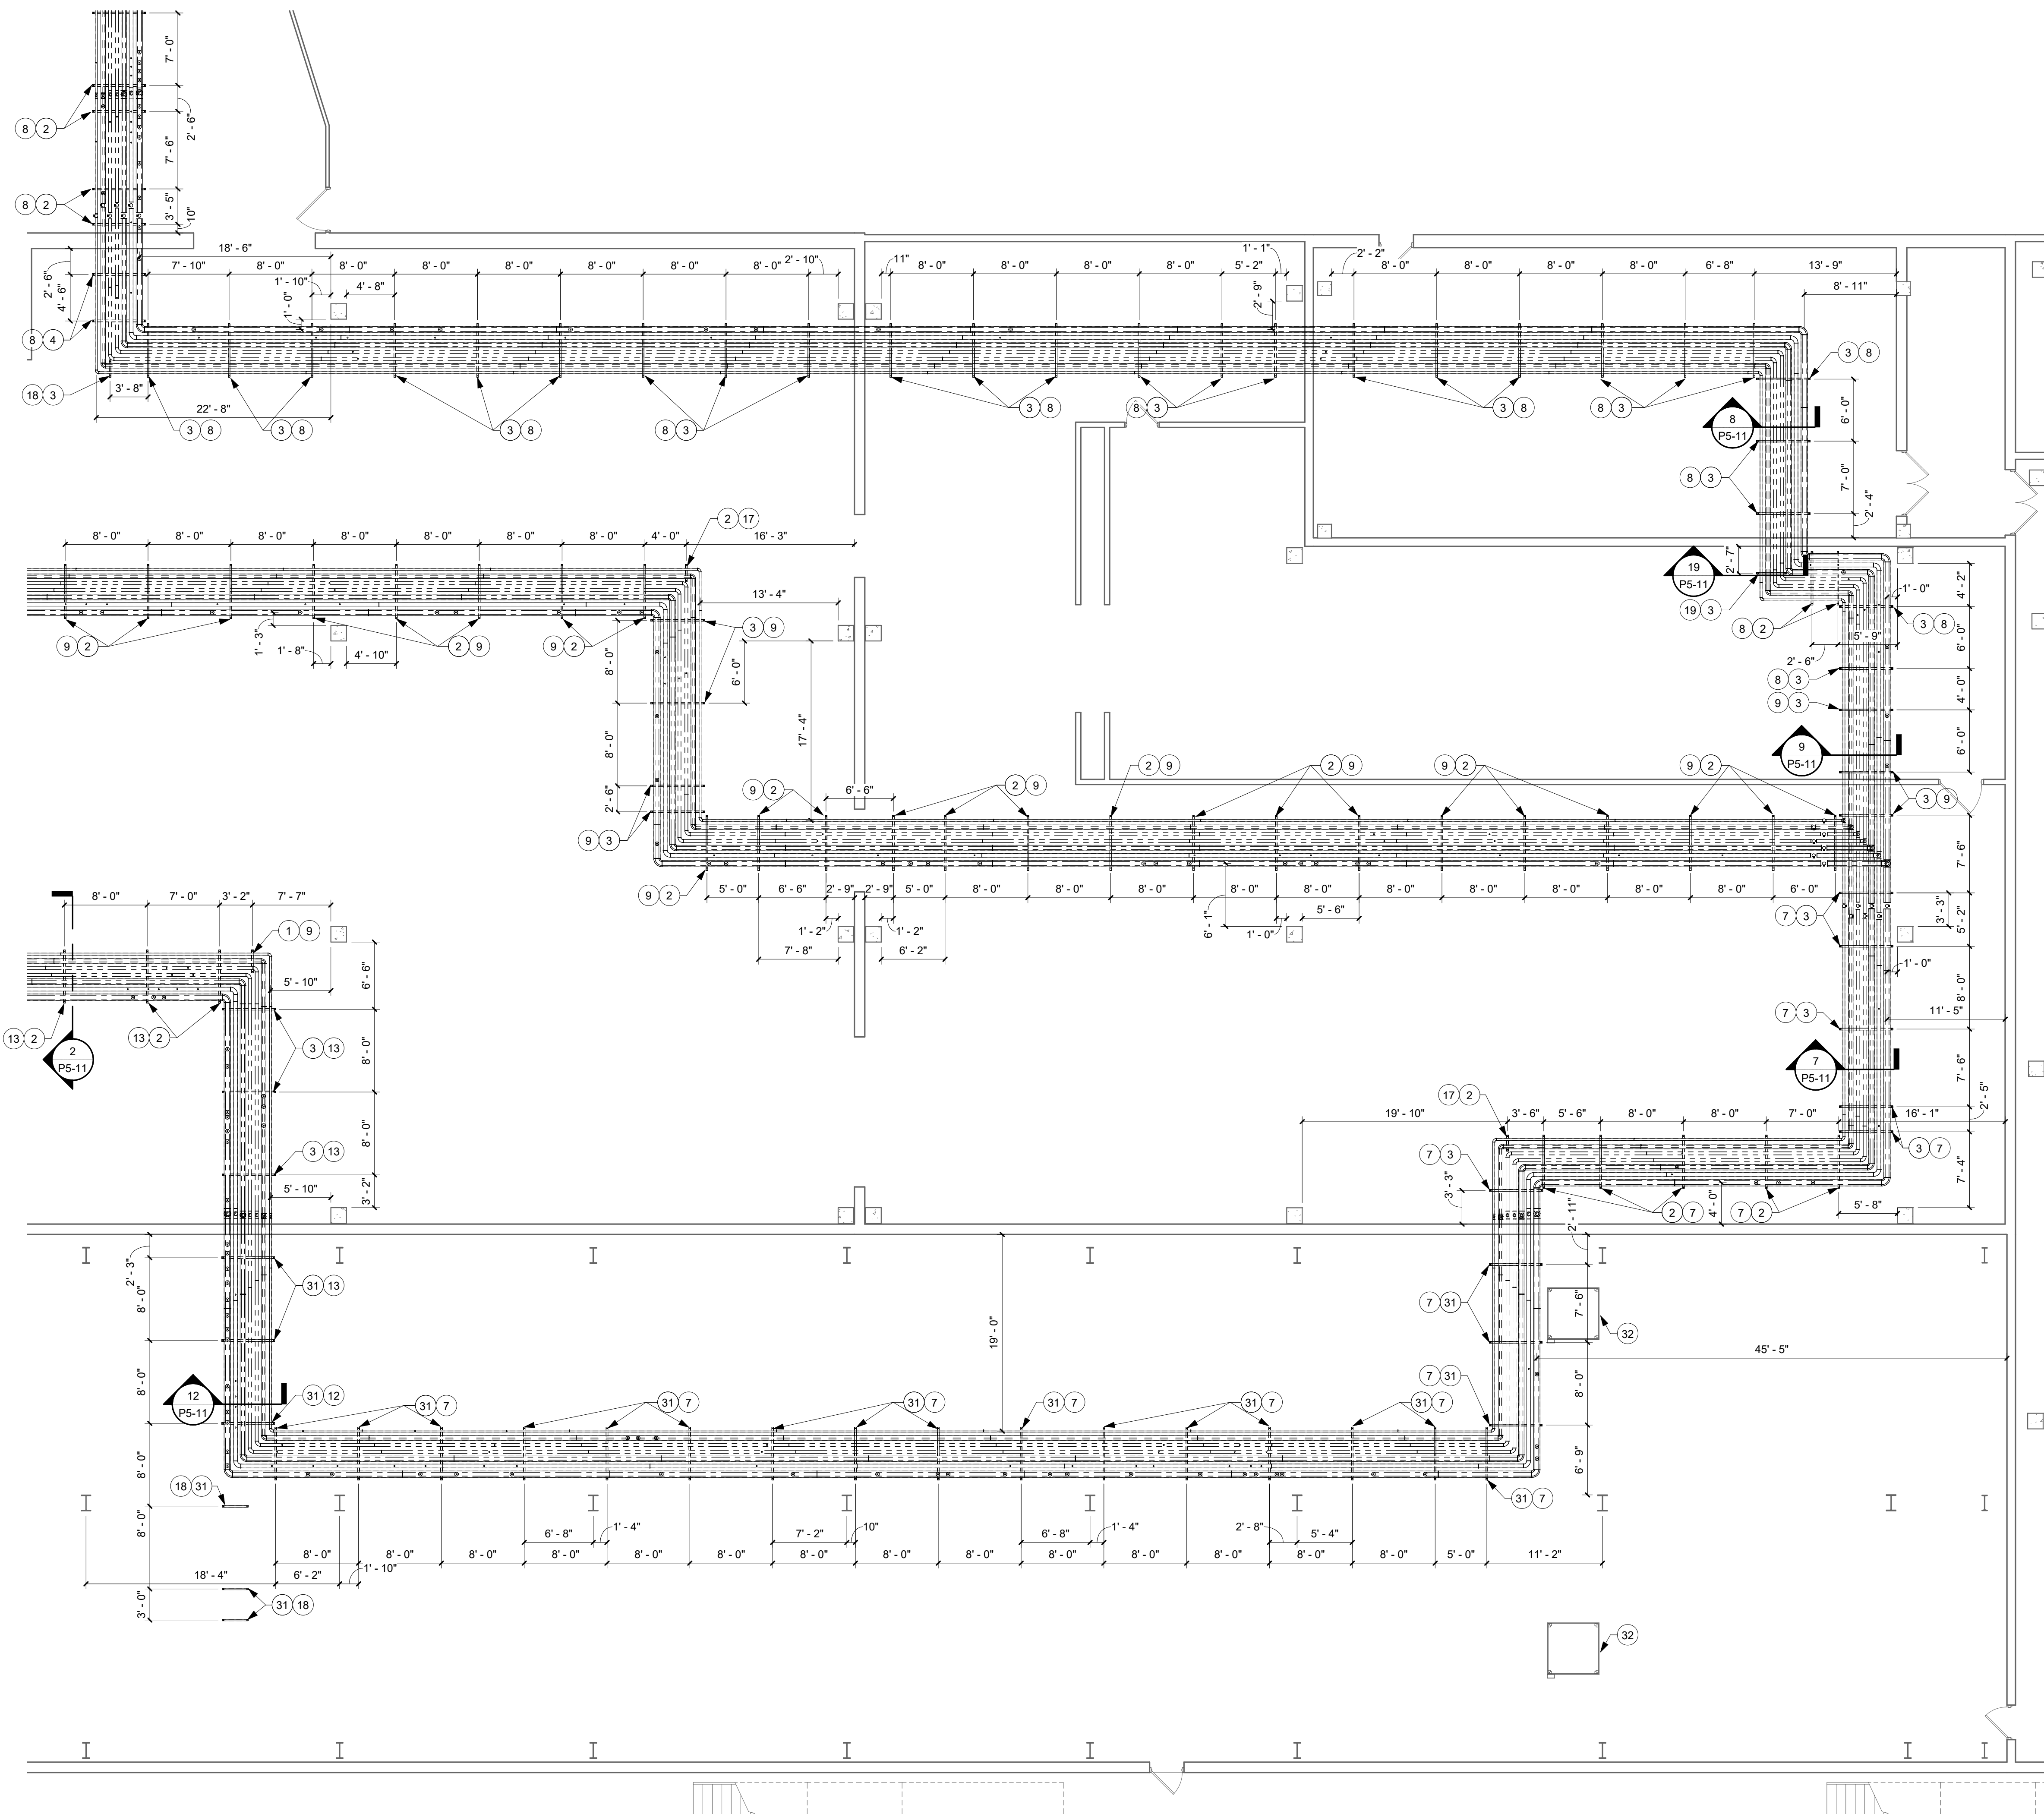

1 TOP OF RACK HANGER LOCATIONS  
1/8" = 1'-0"

I HEREBY CERTIFY THAT THIS PLAN, SPECIFICATION OR REPORT WAS PREPARED BY ME OR UNDER MY DIRECT SUPERVISION AND THAT I AM A DULY LICENSED PROFESSIONAL ENGINEER UNDER THE LAWS OF THE STATE OF MINNESOTA.

ANTHONY J. EFFENBERGER  
*Anthony J. Effenberger*  
DATE 4/11/21 LIC. NO. 41935

I HEREBY CERTIFY THAT THIS PLAN, SPECIFICATION OR REPORT WAS PREPARED BY ME OR UNDER MY DIRECT SUPERVISION AND THAT I AM A DULY LICENSED ARCHITECT UNDER THE LAWS OF THE STATE OF MINNESOTA.

DATE \_\_\_\_\_ LIC. NO. \_\_\_\_\_

THIS DOCUMENT IS THE PROPERTY OF I & S GROUP, INC. AND MAY NOT BE USED, COPIED OR DUPLICATED WITHOUT PRIOR WRITTEN CONSENT.

PROJECT \_\_\_\_\_

## PILGRIM'S PRIDE PROCESS PIPING

COLD SPRING MINNESOTA

REVISION SCHEDULE		
DATE	DESCRIPTION	BY

PROJECT NO.	20-24496
FILE NAME	24496 Mech R20.rvt
DRAWN BY	CHP
DESIGNED BY	CHP
REVIEWED BY	AJE
ORIGINAL ISSUE DATE	01/04/21
CLIENT PROJECT NO.	

## TOP OF RACK HANGER PLAN - AREA A

SHEET  
**P2-34A**

